


Dimensions are full external measurements
 Heights include 100mm reinforced concrete slab


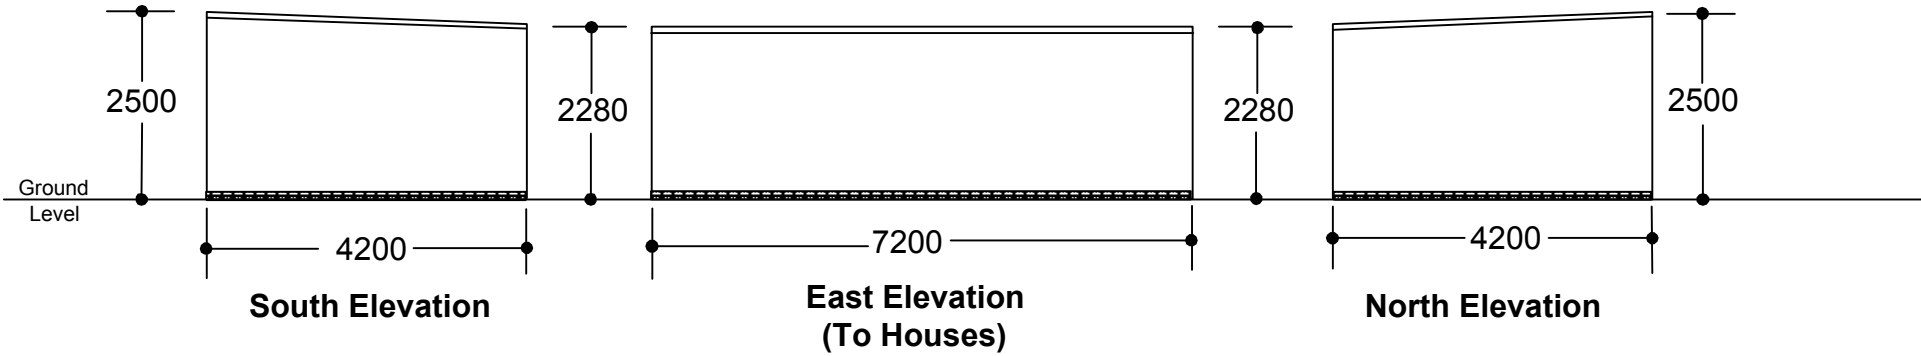


Roof and Walls: Galvanised steel 'plasticated' inner and outer layers with 75mm polyurethane insulation between. Walls: Olive Green, Roof: White

Windows and doors : PVC Frames with 24mm double glazing

Floor: 25mm marine ply on underlay on 150mm reinforced concrete slab.

Supplier: Coldstream Insulated Buildings or equivalent

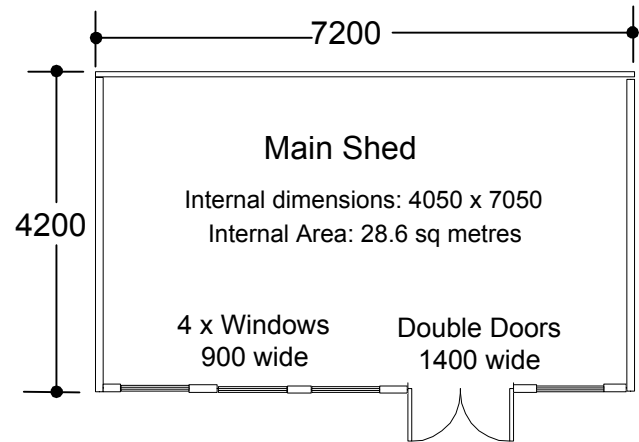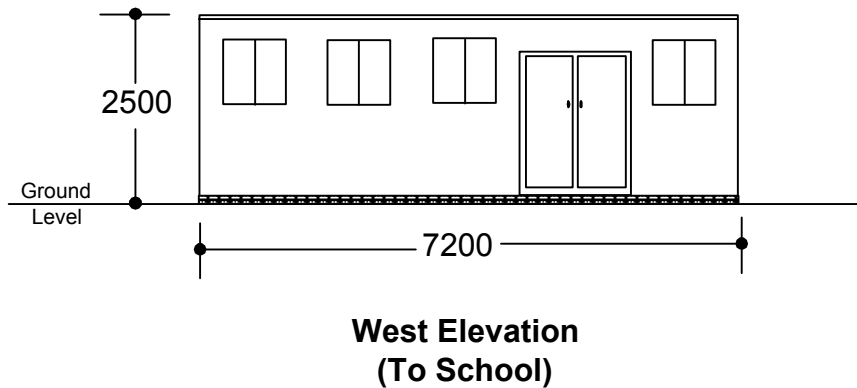

Plan View

Drainage: Guttering to rear of shed with soakaway to front

